


EAST ELEVATION

SIGN ZONE- PART TWO

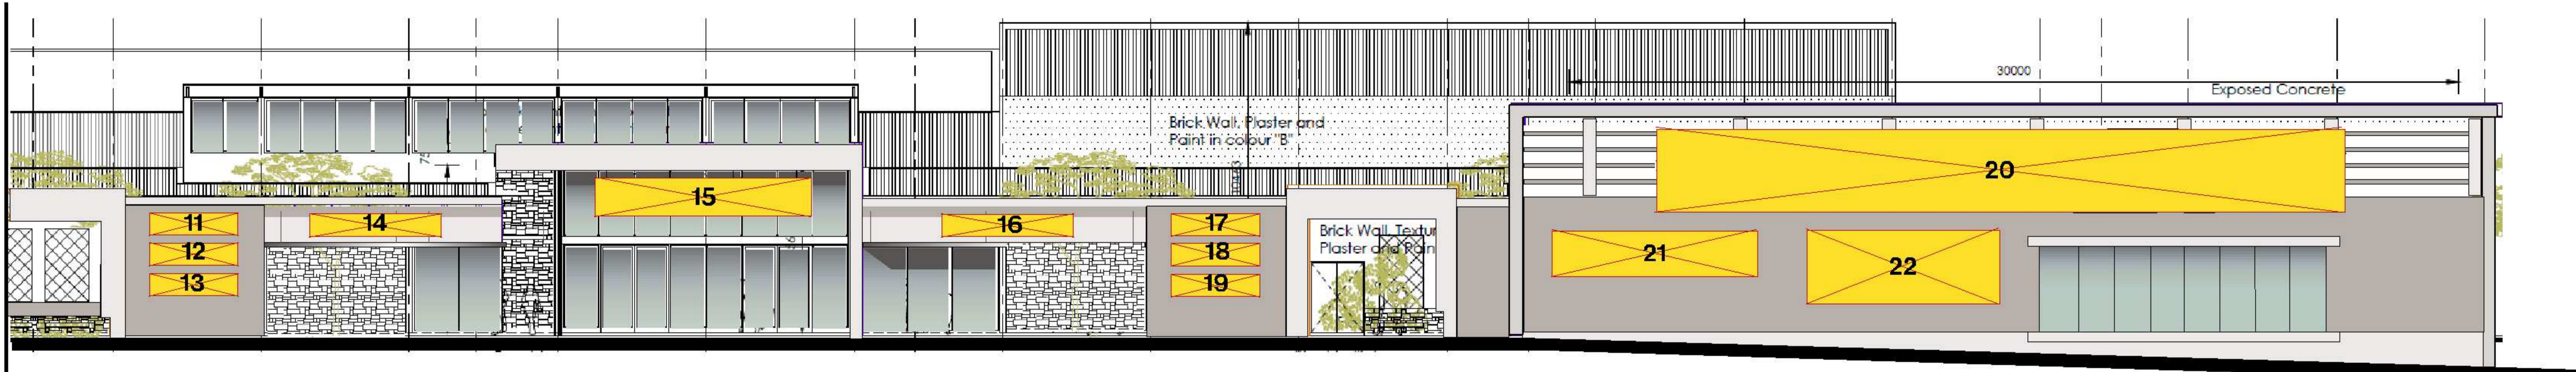

SIGNAGE LEGEND

11	VACANT - 750mm X 3000mm
12	VACANT - 750mm X 3000mm
13	VACANT - 750mm X 3000mm
14	VACANT - 750mm X 3000mm
15	VACANT - 1300mm X 7400mm
16	VACANT - 750mm X 3000mm
17	VACANT - 750mm X 3000mm
18	VACANT - 750mm X 3000mm
19	VACANT - 750mm X 3000mm
20	VACANT - 2700mm X 23,580mm
21	VACANT - 2500mm X 6500mm
22	VACANT - 1500mm X 7000mm

your "SIGN" of confidence



Tel: +27 21 447 1174 / Fax: +27 (0) 86 539 4508
Email: info@jeffart.co.za

filing	drawing no. CHHY32156MD	client	name CHECKERS HYPER
	job no.		site SUNVALLEY
	drawn by MERVYN		erf no.
	date 04.05.2015		

status	design proposal	<input checked="" type="checkbox"/>
	working drawings	<input type="checkbox"/>
	production drawing	<input type="checkbox"/>

revision	number	5	6	3	4
	initial	MD	MD	MR	MD
		12.06.2015	14.07.2015	10.06.2015	10.06.2015

detail	