


SOUTH ELEVATION

SIGN ZONE- FOUR

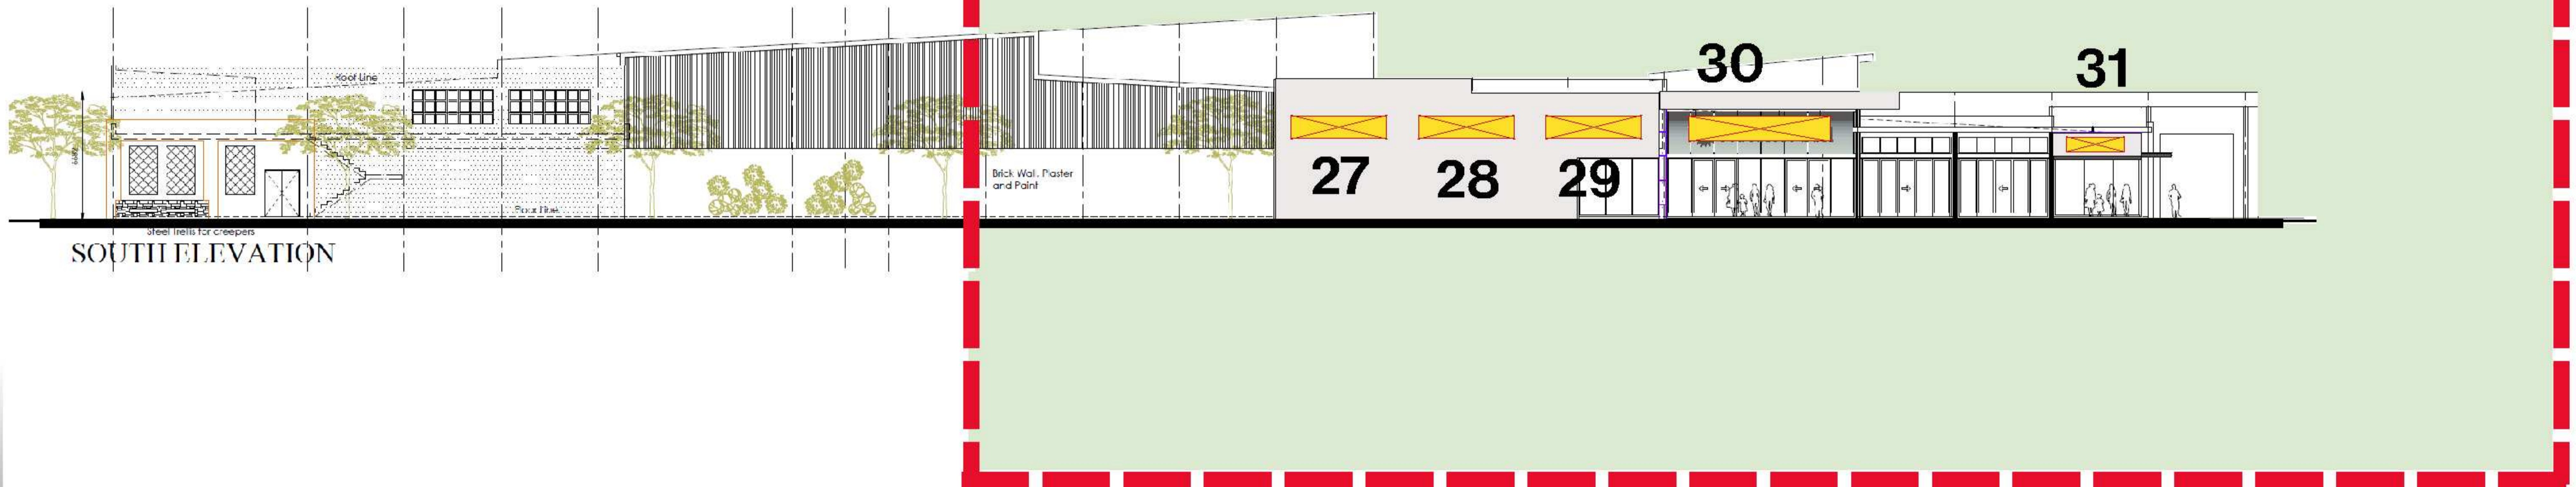

SIGNAGE LEGEND

27	VACANT - 1200mm X 5000mm
28	VACANT - 1200mm X 5000mm
29	VACANT - 1200mm X 5000mm
30	VACANT - 1300mm X 7400mm
31	VACANT - 1200mm X 5000mm

your "SIGN" of confidence

filing	drawing no. <u>CHHY32158MD</u>	client	name <u>CHECKERS HYPER</u>	status	design proposal <input checked="" type="checkbox"/>	revision	number	5	2	3	4	detail
	job no. _____		SUNVALLEY		working drawings		initial	MD	MD	MD	MD	
	drawn by <u>MERVYN</u>		site _____		production drawing		16.07.2015	10.06.2016	12.06.2015	14.07.2015		
	date <u>04.05.2015</u>		erf no. _____									



Tel: +27 21 447 1174 / Fax: +27 (0) 86 539 4508
Email: info@jeffart.co.za