



SIGNAGE LEGEND	
32	VACANT - 1800mm X 34,350mm
33	VACANT - 3000mm X 4000mm
34	VACANT - 4000mm X 11,400mm
35	VACANT - 880mm X 16,500mm
36	VACANT - 3000mm X 4000mm

EAST ELEVATION SIGN ZONE-SIX

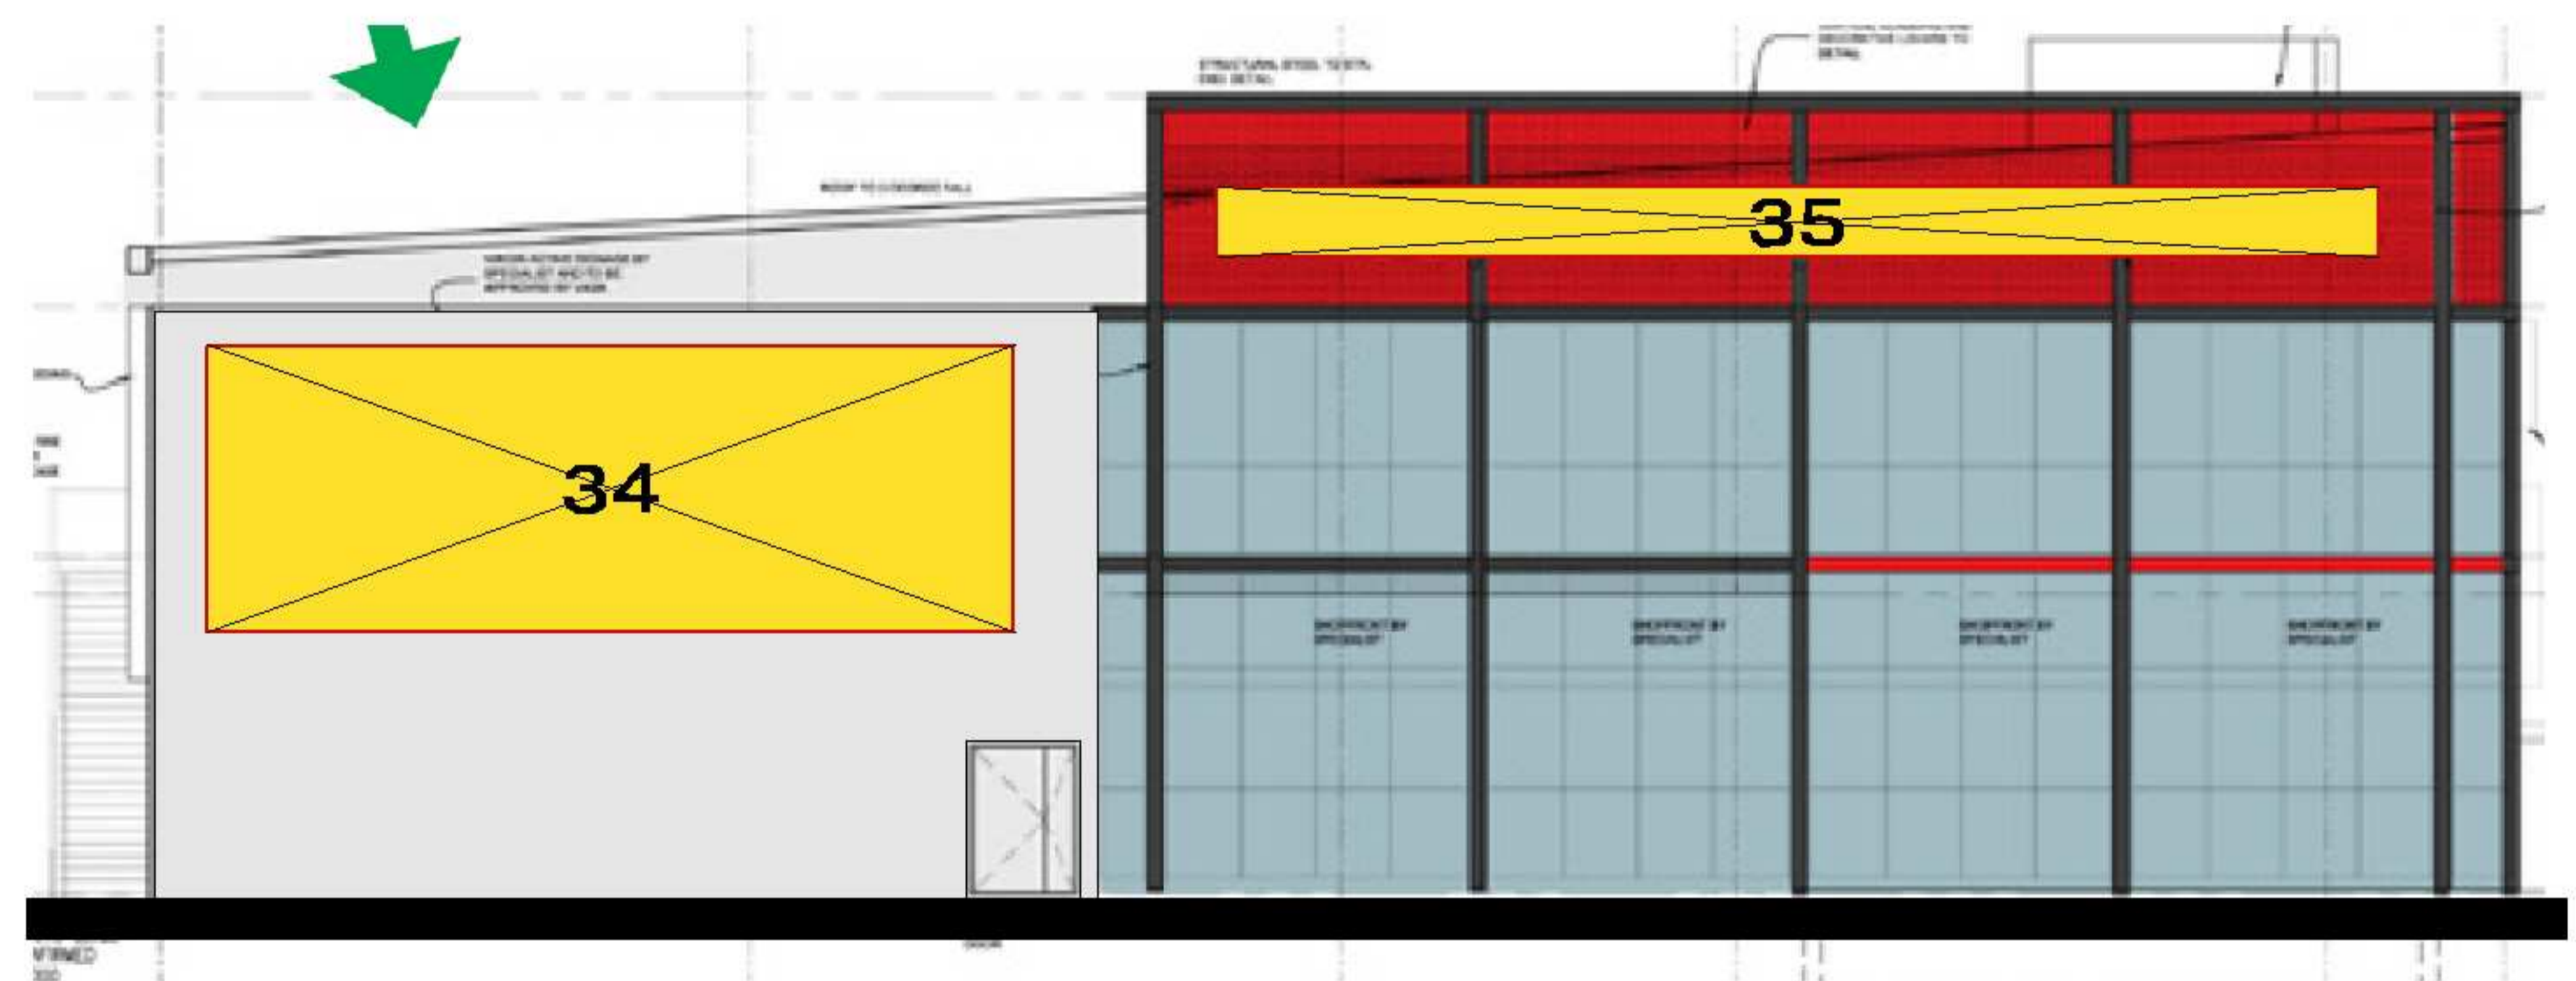

SOUTH ELEVATION SIGN ZONE-SEVEN

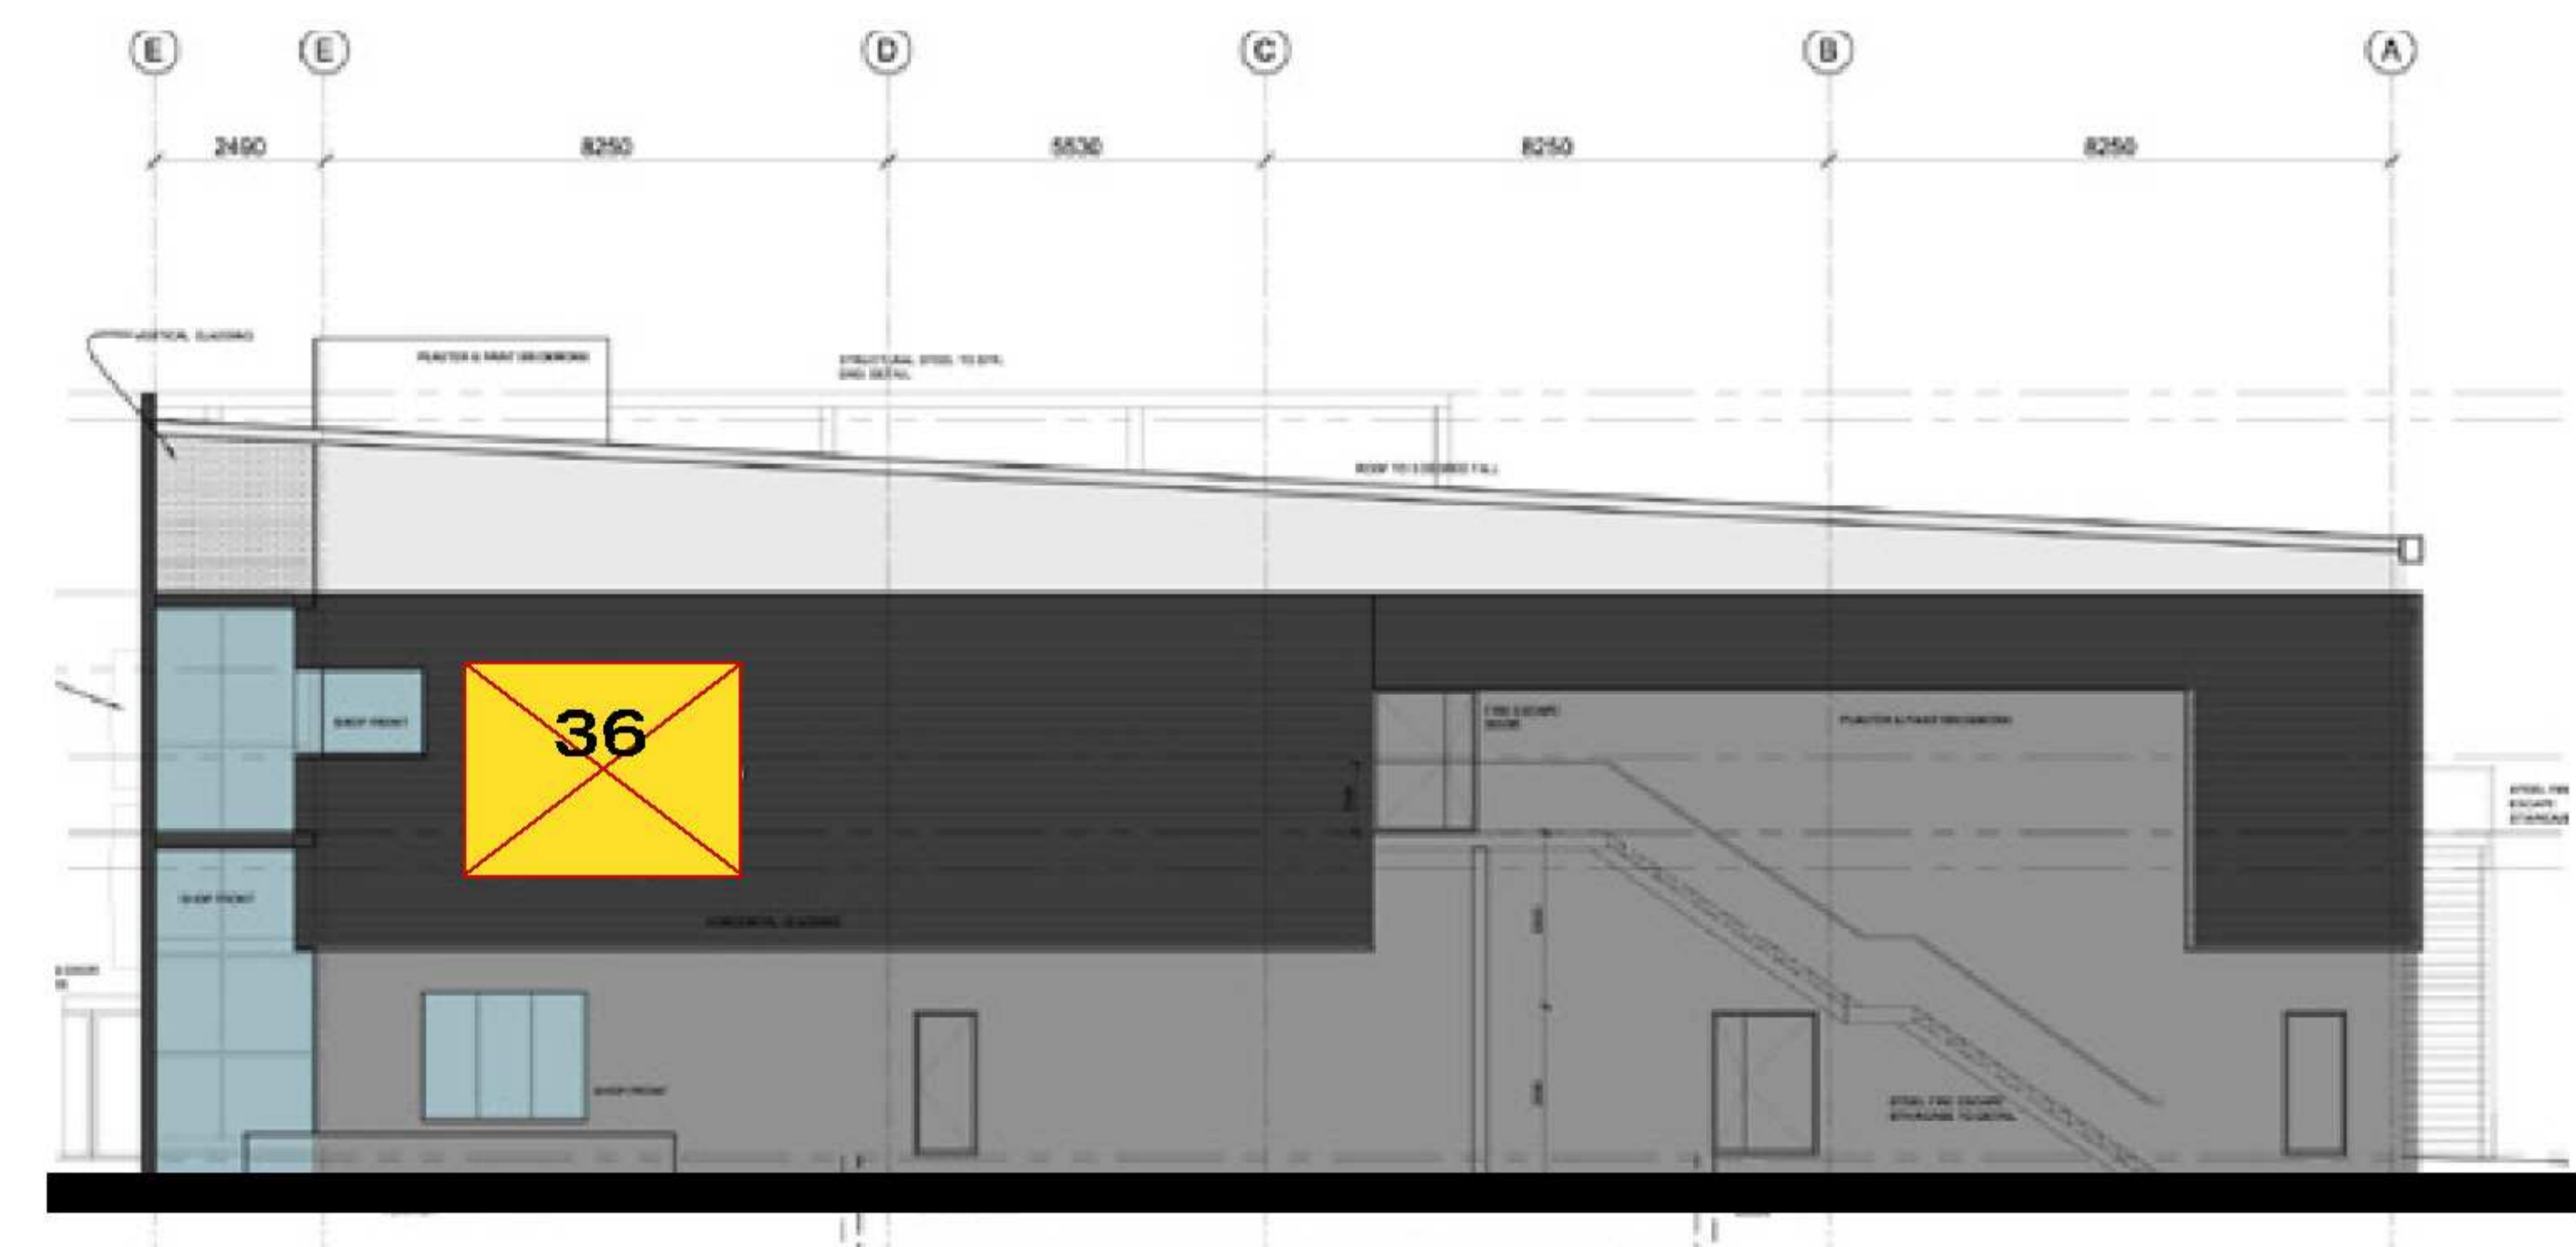

NORTH ELEVATION SIGNZONE - FIVE

your "SIGN" of confidence

filing	drawing no.	CHHY32159MD	client	name	CHECKERS HYPER SUNVALLEY	status	design proposal	<input checked="" type="checkbox"/>
	job no.			site			working drawings	<input type="checkbox"/>
	drawn by	MERVYN		erf no.			production drawing	<input type="checkbox"/>
	date	04.05.2015						

revision	number	1	2	3	4
	initial	MD	MD	MD	MD
		05.05.2015	10.06.2015	12.06.2015	14.07.2015

detail	



Tel: +27 21 447 1174 / Fax: +27 (0) 86 539 4508
Email: info@jeffart.co.za